


UNITS 1-7 FLOOR PLANS
Scale: 1 : 200

- Note**
- All dimensions noted are in millimetres unless stated otherwise.
 - All levels to be above Ordnance Survey Datum defined levels (A.O.D) unless noted otherwise.
 - Do not scale from this drawing, if dimensions are not clear ask.
 - This document has been created in accordance with Plandescil Ltd. Terms & Conditions along with the scope of works provided by the client to Plandescil. Any use of this document other than for its original purpose is prohibited, Plandescil accept no liability for any third party uses of this document.
 - Plandescil Ltd to be immediately notified of any suspected omissions or discrepancies.
 - This drawing is to be read in conjunction with all other relevant documents relating to the project.

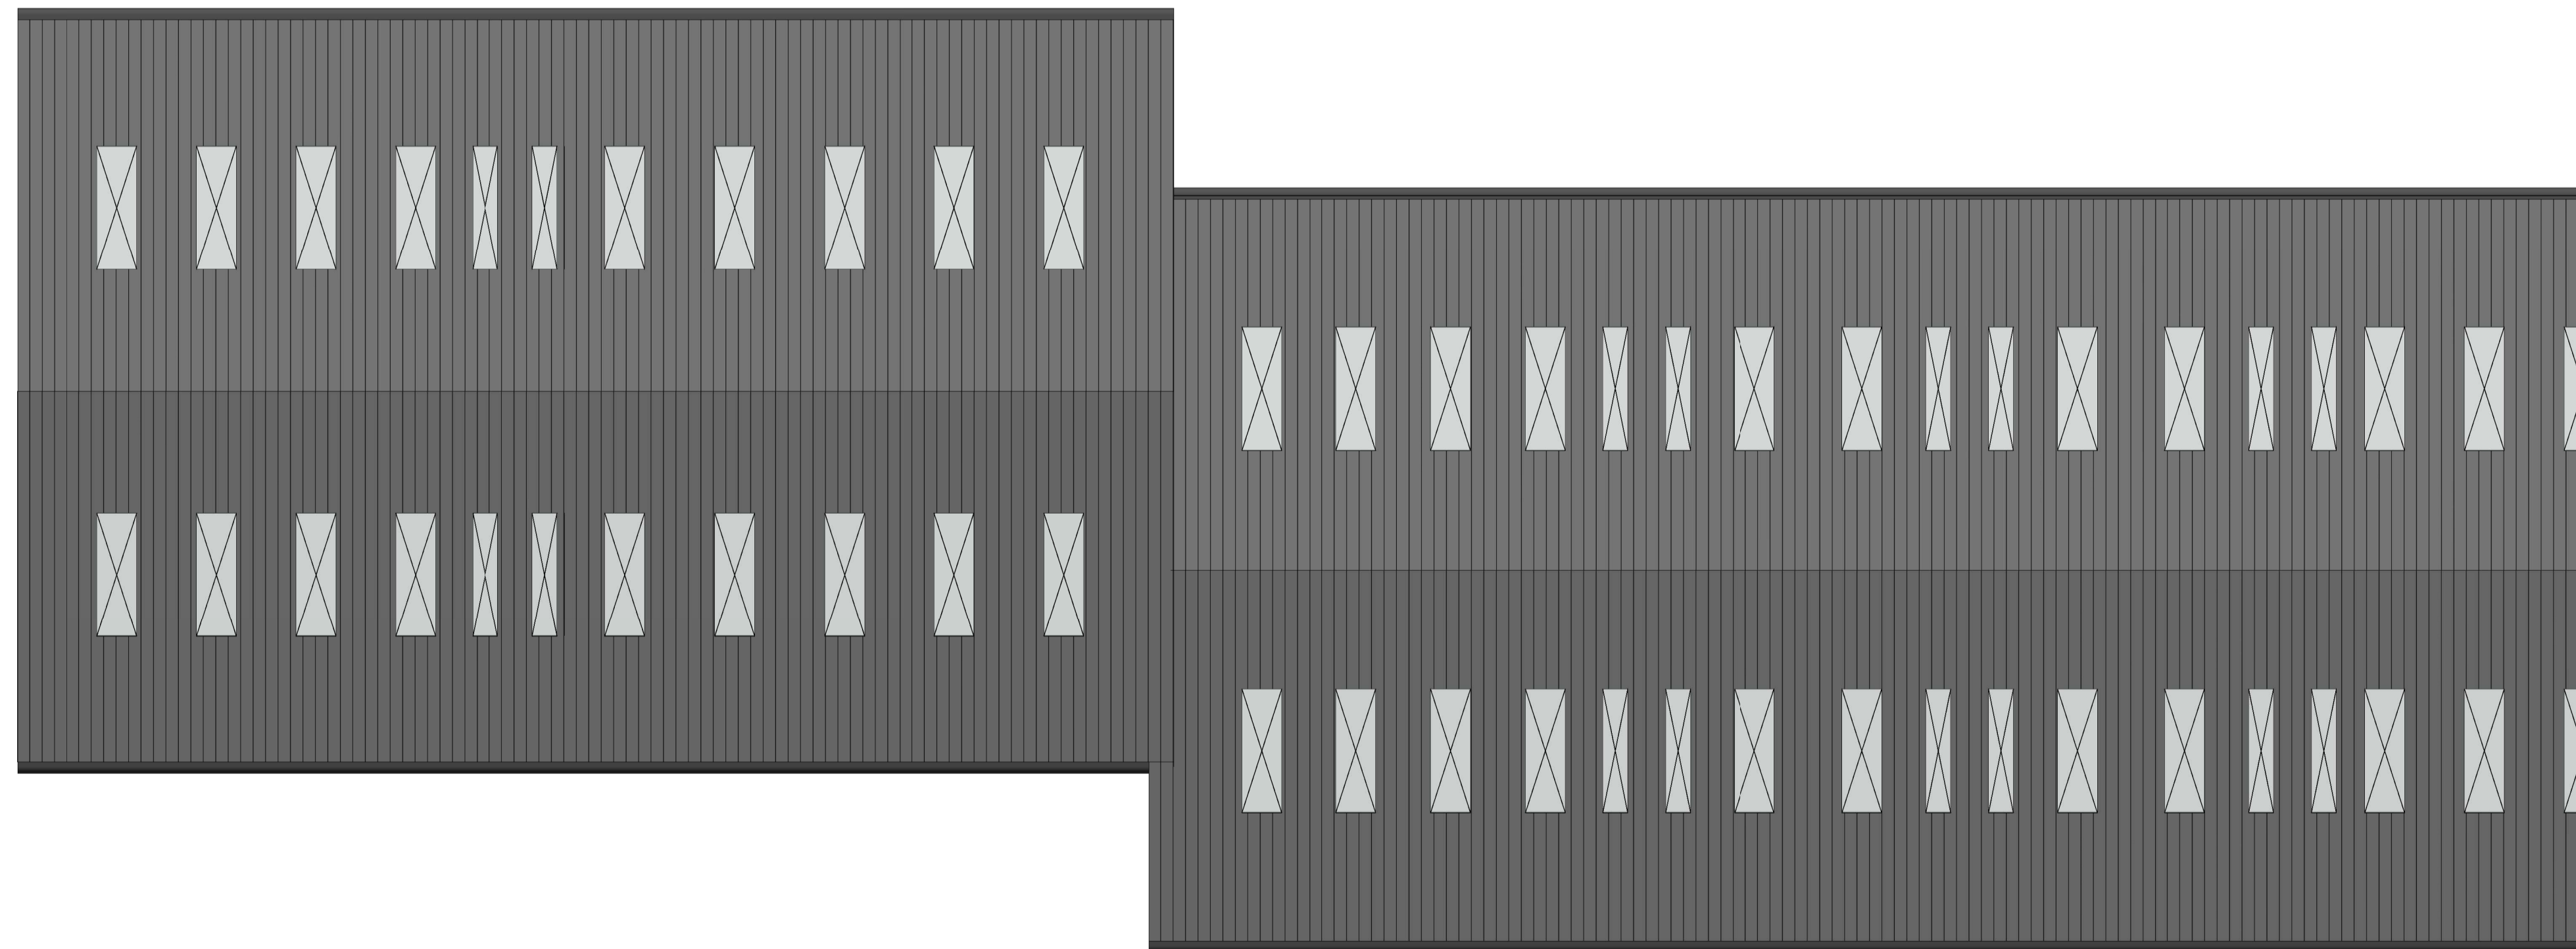

10% roof lights shown indicatively

ROOF PLAN
Scale: 1 : 200

APPROVAL & COMMENT			
E	15-03-19	RPS	Additional Fire Exit Added to Unit 1
D	13-03-19	IGC	Unit 7 Size Reduced
C	06-12-18	RPS	Issued For Planning
B	30-11-18	RPS	Issued For Planning
A	29-10-18	RPS	Building Sizes Amended
0	05-10-18	RPS	First Issue
Rev	Date	Chkd	Description

plandescil
consulting engineers

Connaught Road Attleborough Norfolk NR17 2BW
Telephone: (01953 452001) Fax: (01953 456955)
E-mail: pdc@plandescil.co.uk www.plandescil.co.uk


civil · structural · environmental · surveying

Client
Norfolk Land Development

Project
Phase 2 Development of Cemex Site, Yaxham Road Dereham, Norfolk

Drawing Title
Units 1-7 Floor Plans & Roof Plan

Scale @ A1 1 : 200	Date October 2018	Drawn By CMH
Drawing No. 23965/ R001	Rev E	

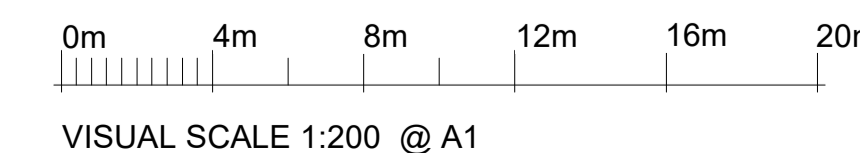

© This drawing and the works depicted thereon are the copyright of Plandescil Consulting Engineers Ltd. Unauthorised reproduction infringes copyright.