



WEST ELEVATION
Scale: 1 : 200




EAST ELEVATION
Scale: 1 : 200

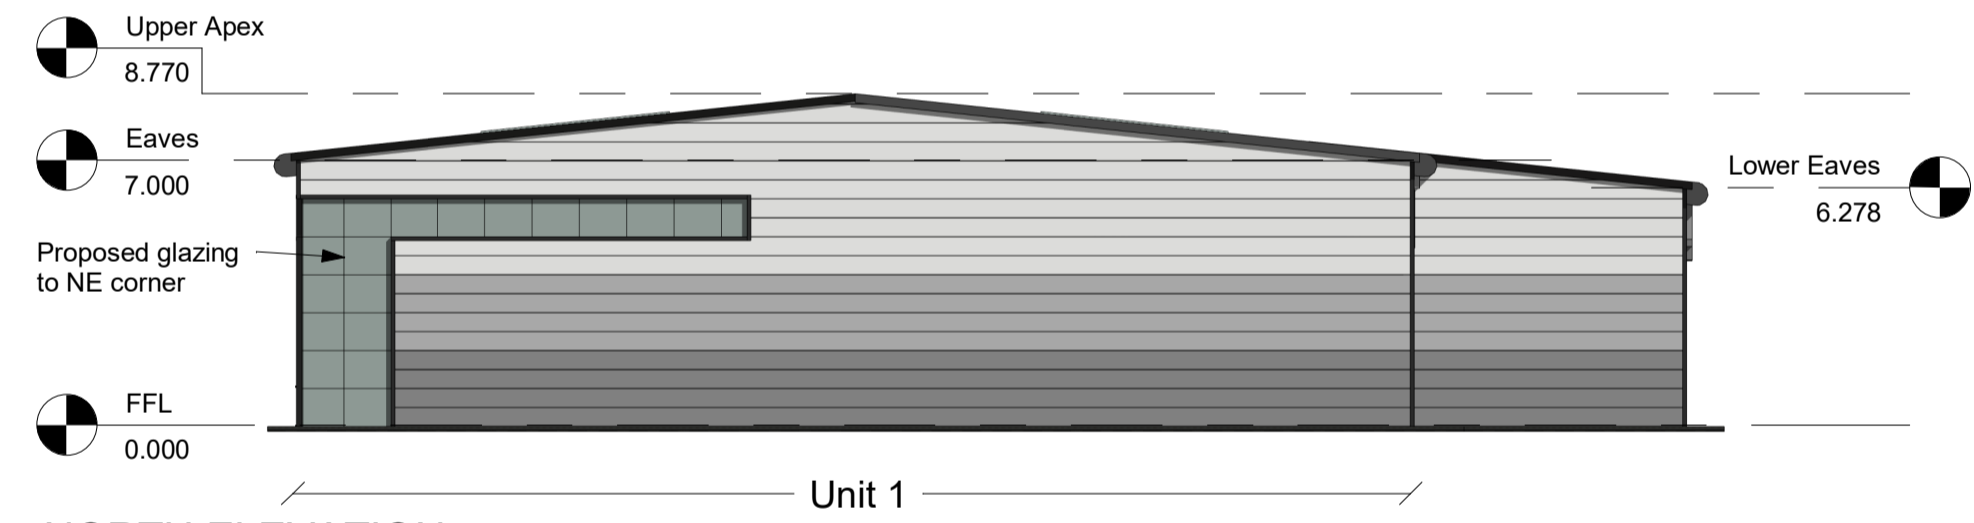


NORTH ELEVATION
Scale: 1 : 200

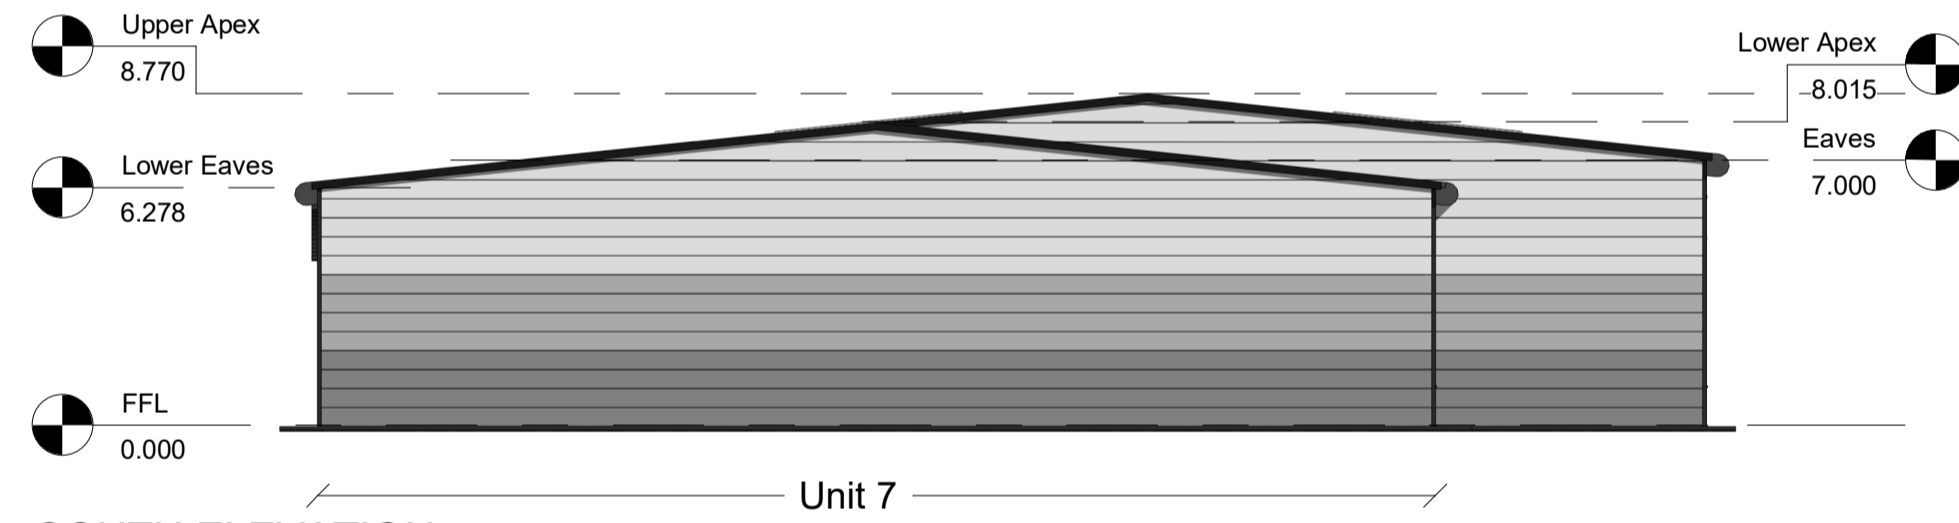

SOUTH ELEVATION
Scale: 1 : 200

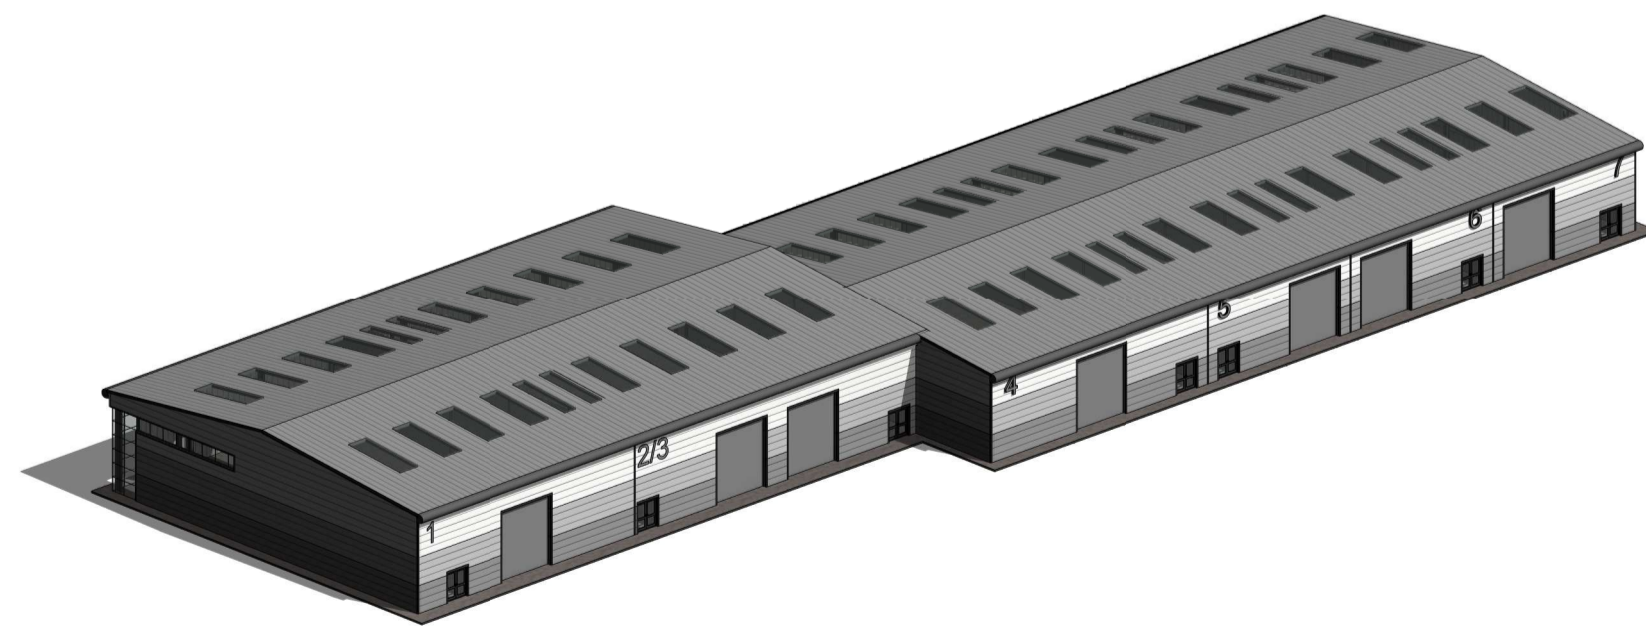

UNITS 1-7 NW ISOMETRIC
NTS

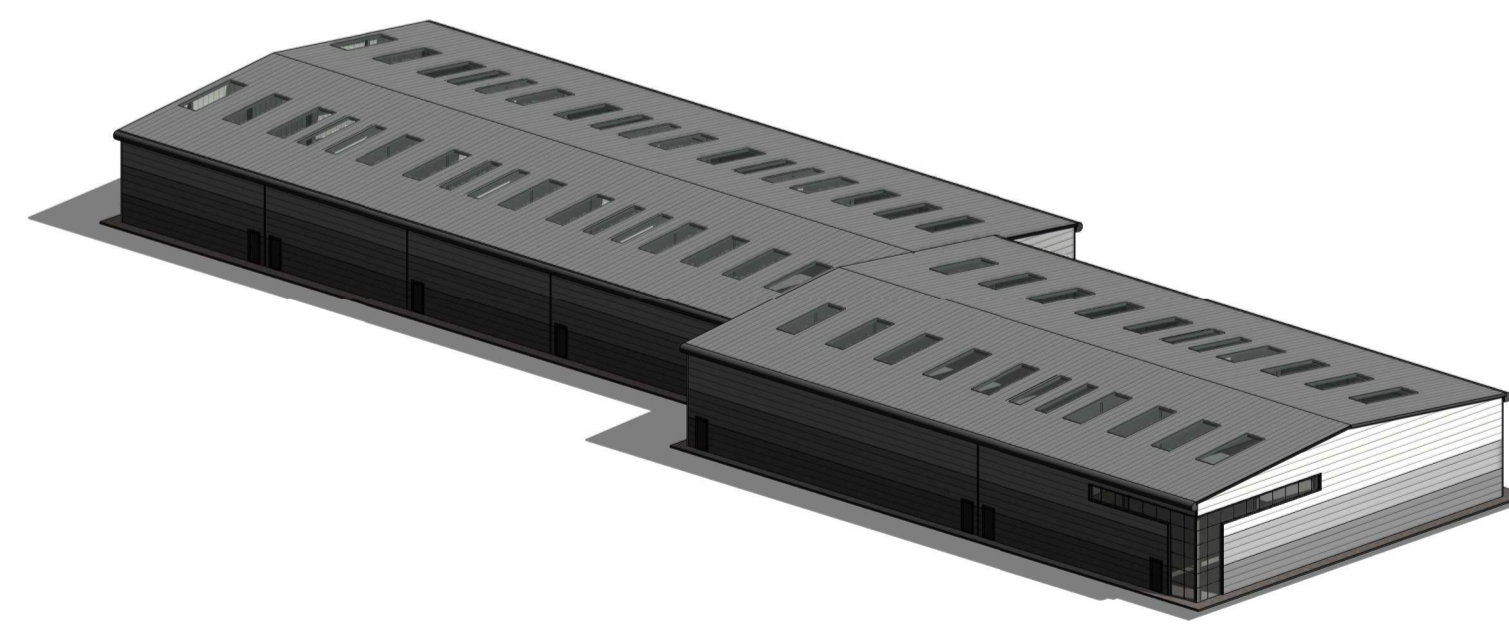

UNITS 1-7 NE ISOMETRIC
NTS

Note

- All dimensions noted are in millimetres unless stated otherwise.
- All levels relative to ground level and not to Ordnance Survey Datum defined levels (A.O.D) unless noted otherwise.
- Do not scale from this drawing, if dimensions are not clear ask.
- This document has been created in accordance with Plandescil Ltd. Terms & Conditions along with the scope of works provided by the client to Plandescil. Any use of this document other than for its original purpose is prohibited, Plandescil accept no liability for any third party uses of this document.
- Plandescil Ltd to be immediately notified of any suspected omissions or discrepancies.
- This drawing is to be read in conjunction with all other relevant documents relating to the project.

APPROVAL & COMMENT

Rev	Date	Chkd	Description
J	15-03-19	RPS	Additional Fire Exit Added to Unit 1
H	27-02-19	IGC	Rolled Eaves/Numbering Added to Units
G	18-02-19	RPS	Unit 1 Glazing Amended
F	18-02-19	RPS	Glazing Added to Unit 1
E	13-12-18	RPS	Issued For Planning
D	06-12-18	RPS	Issued For Planning
C	30-11-18	RPS	Issued For Planning
B	18-10-18	IGC	Draft Issue
A	18-10-18	IGC	Draft Issue
0	05-10-18	RPS	First Issue

plandescil
consulting engineers

Connaught Road Attleborough Norfolk NR17 2BW
Telephone: (01953 452001) Fax: (01953 456955)
E-mail: pdc@plandescil.co.uk www.plandescil.co.uk

civil · structural · environmental · surveying

Client
Norfolk Land Development

Project
Phase 2 Development of Cemex Site, Yaxham Road Dereham, Norfolk

Drawing Title
Units 1-7 Elevations & Isometrics

Scale @ A1	Date	Drawn By
1 : 200	October 2018	CMH
Drawing No.	23965/R002	Rev J



VISUAL SCALE 1:200 @ A1