 
 
 
 



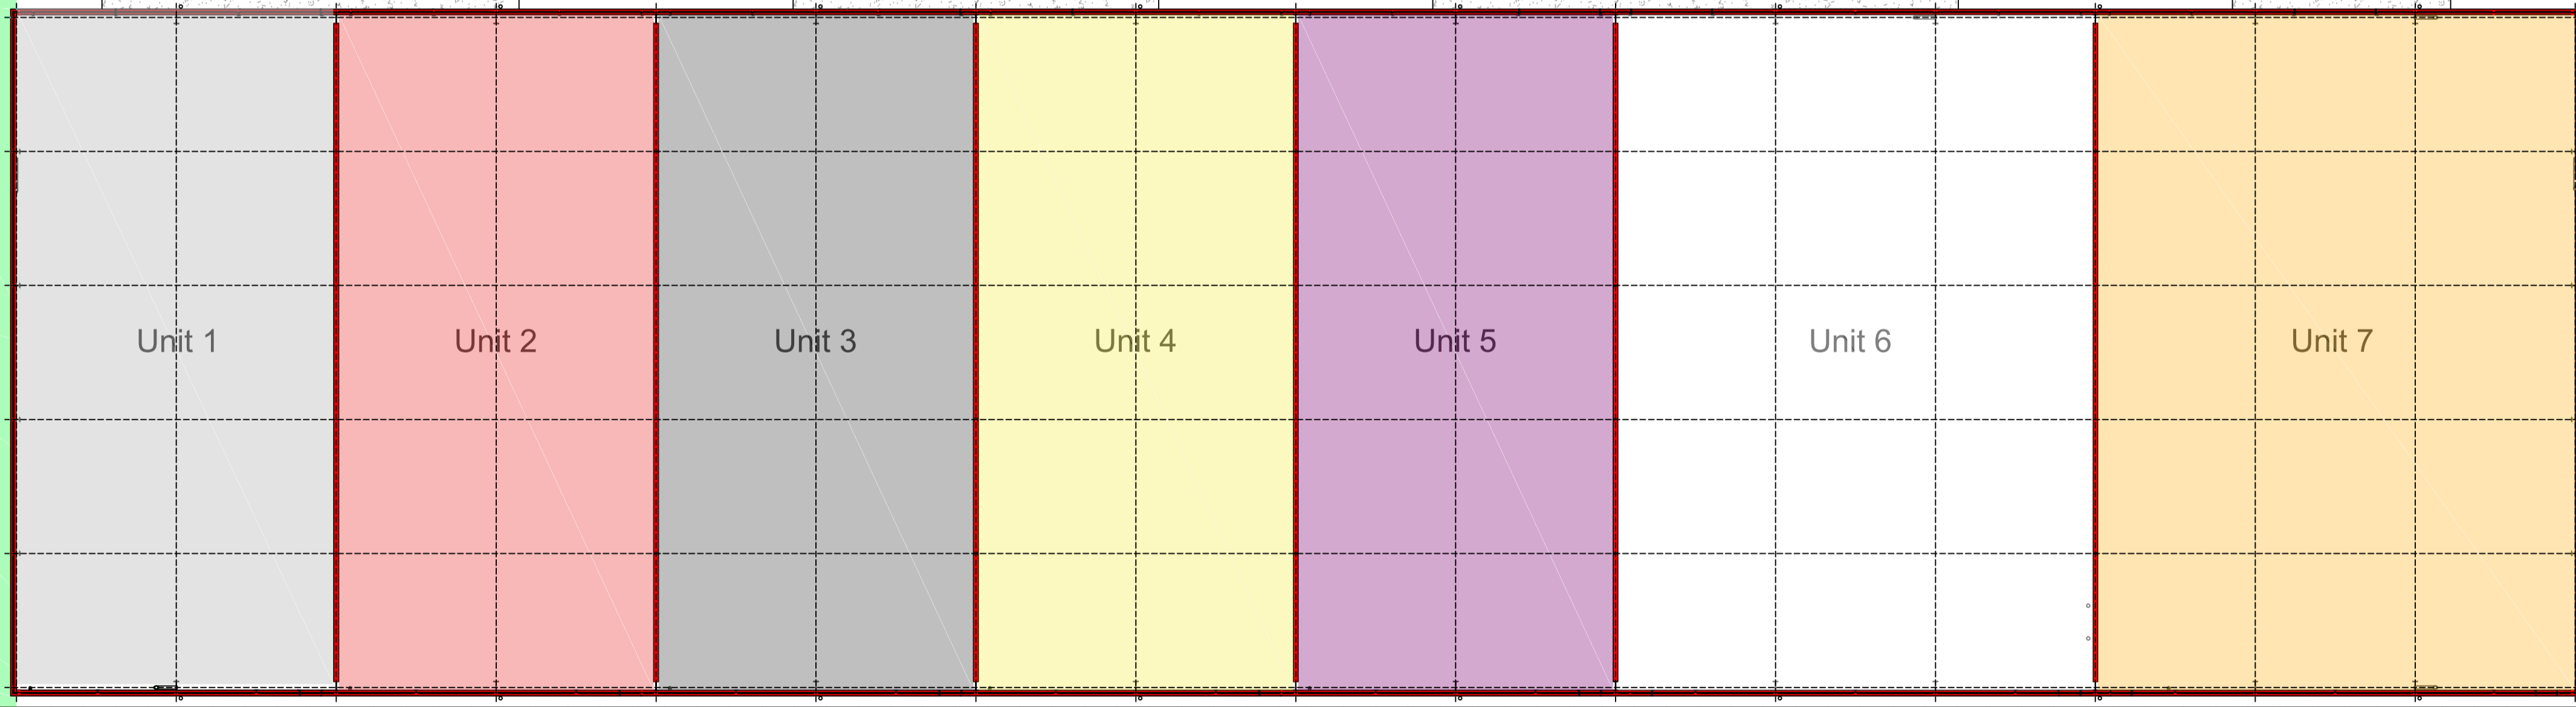
**Key:**

-  Grass
-  Tarmac
-  Block Paving
-  Block Paving
-  Concrete

Totem Sign

Substation

PLOT 5B



PLOT 6

no	revisions	date	source	drawn by
REV B	Path Removed From West Elevation To Accommodate Additional Planting.	05/06/2020		Frazer
REV A	Building Moved 500mm To Accommodate Planting			



Trafalgar House  
Dereham Norfolk NR19 1JG

Trade Counter Scheme.  
Broadland Gate.

Proposed Block Plan  
Plot 5B

scale: 1:200 @ A1  
drawn by: Frazer  
Chettleburgh  
date: June 2020  
checked by:  
date:

0010.PLB...01

B