

C	08-09-14	AL	Minor amendment to red line boundary
B	30-07-14	PM	North Car Park Layout Amended and second access provided.
A	24-07-14	PM	Car Park Layout and Access Amended
0	06-06-14	AL	First Issue - Planning Issue
Rev	Date	Chkd	Description

**plandescil**  
consulting engineers

Connaught Road Attleborough Norfolk NR17 2BW  
Telephone: (01953) 452001 Fax: (01953) 456955  
E-mail: pdc@plandescil.co.uk www.plandescil.co.uk

civil•structural•environmental•surveying

Client

**Andrew Scales**


Project

**Proposed Food Retail Store  
Cemex Site Redevelopment  
Yaxham Road, Dereham**

Drawing Title

**Proposed Site Layout**

Scale	U.N.O.	Date	Drawn By
1:500 (A2)		06-06-2014	AL
Drawing No.	17289/A/001		Rev C

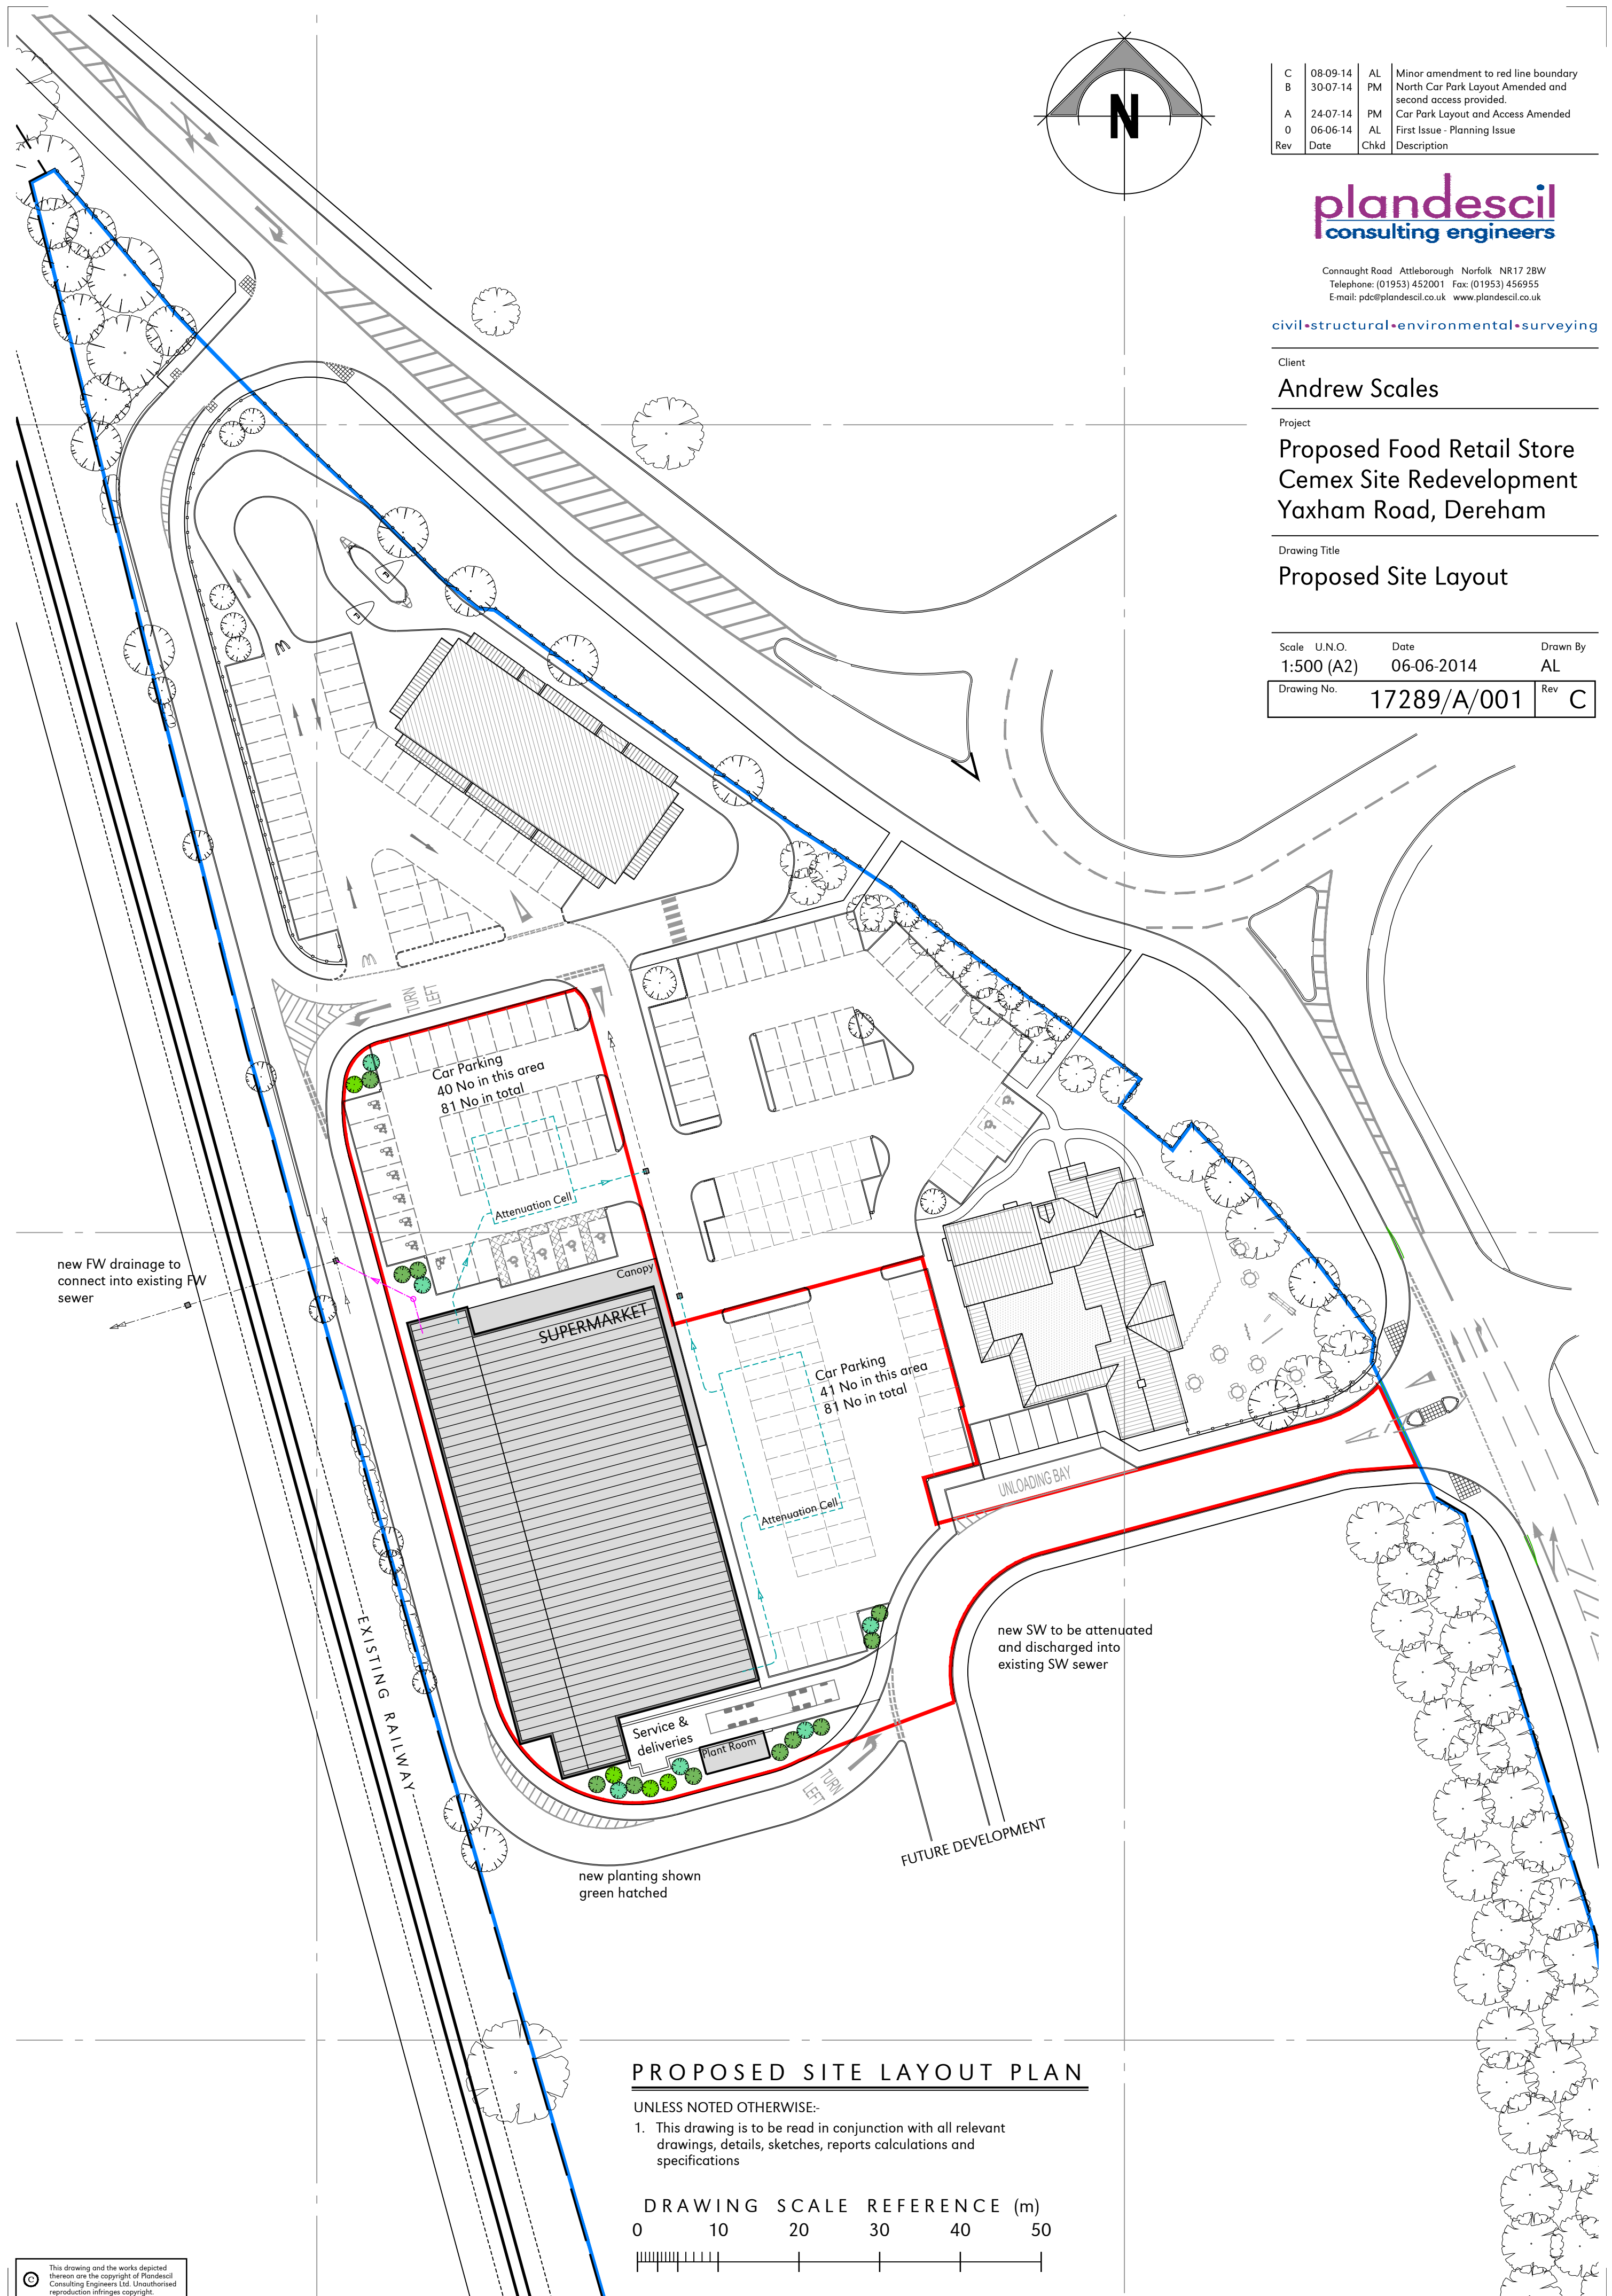

**PROPOSED SITE LAYOUT PLAN**

UNLESS NOTED OTHERWISE:-

1. This drawing is to be read in conjunction with all relevant drawings, details, sketches, reports calculations and specifications

DRAWING SCALE REFERENCE (m)

